




Virginia Department of Transportation


Citizens Information Meeting Route 29 at Tightsqueeze Road Intersection Improvements

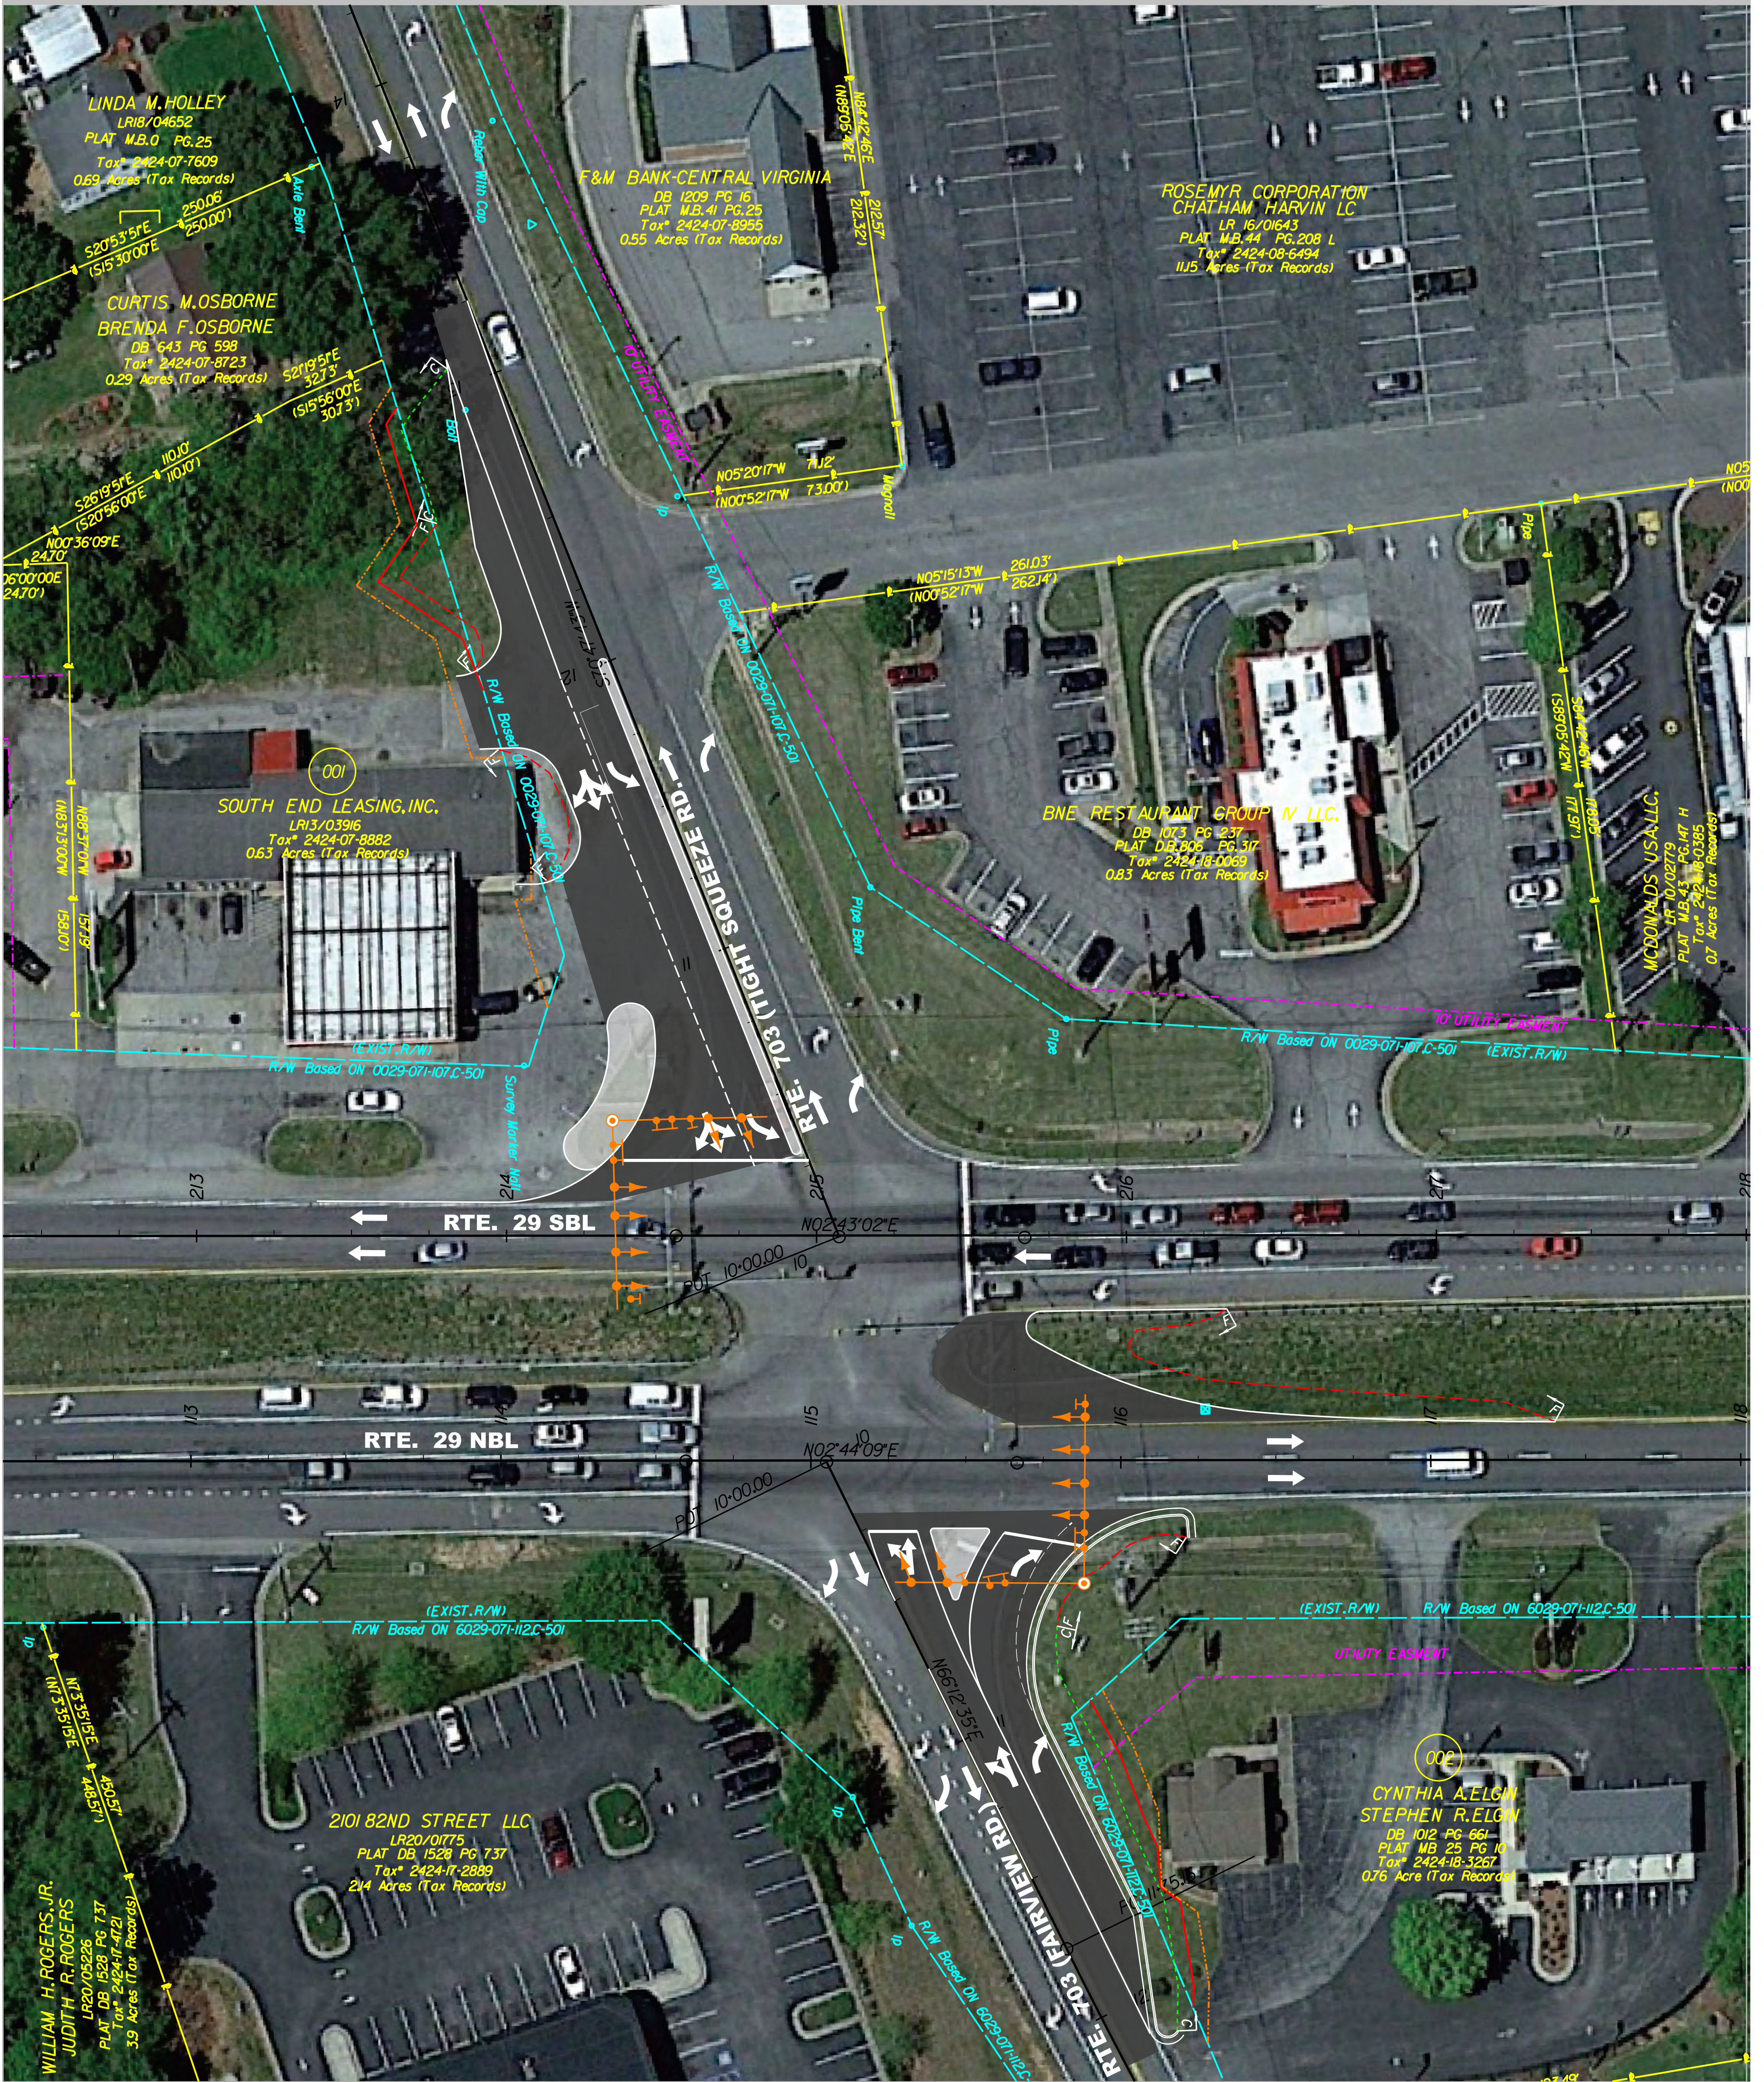

Project Location



North Arrow & Scale

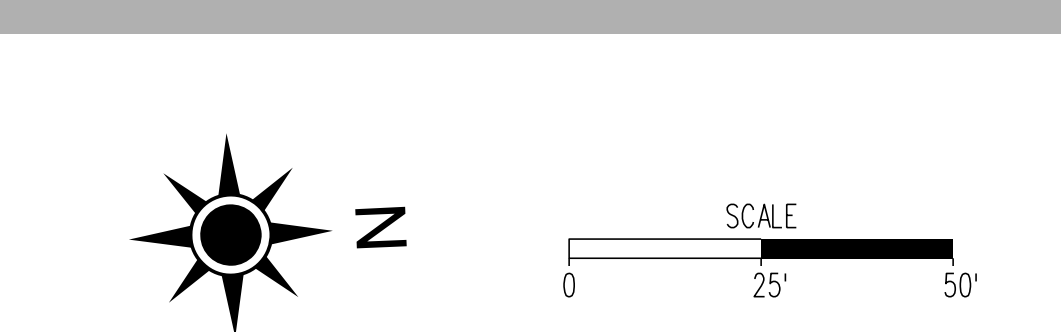

Legend

	Proposed Road		Existing Right of Way
	Proposed Concrete Raised Median		Existing Property Lines
	Proposed Traffic Signals		Existing Utility Easement
	Proposed Limits of Construction - Cut		Proposed Right of Way Line
	Proposed Limits of Construction - Fill		Proposed Temp. Construction Easement

Contact Information

Amanda Cox
Project Manager
Virginia Department of Transportation
4219 Campbell Ave.
Lynchburg, VA. 24501

Comments may also be sent to:
amanda.cox@VDOT.Virginia.gov

Route 29 at Tightsqueeze Road Intersection Improvements
Pittsylvania County, Virginia

State Project Number - 6029-071-836,P101,R201,C501
UPC 119165
Federal Project Number - NHPP-071-3(045)

These plans are unfinished and unapproved and are not to be used for any type of construction or the acquisition of right of way. Additional easements for utility relocations may be required beyond the proposed right-of-way shown on these plans.

Imagery Courtesy of the Google Imagery copyright 2021.