






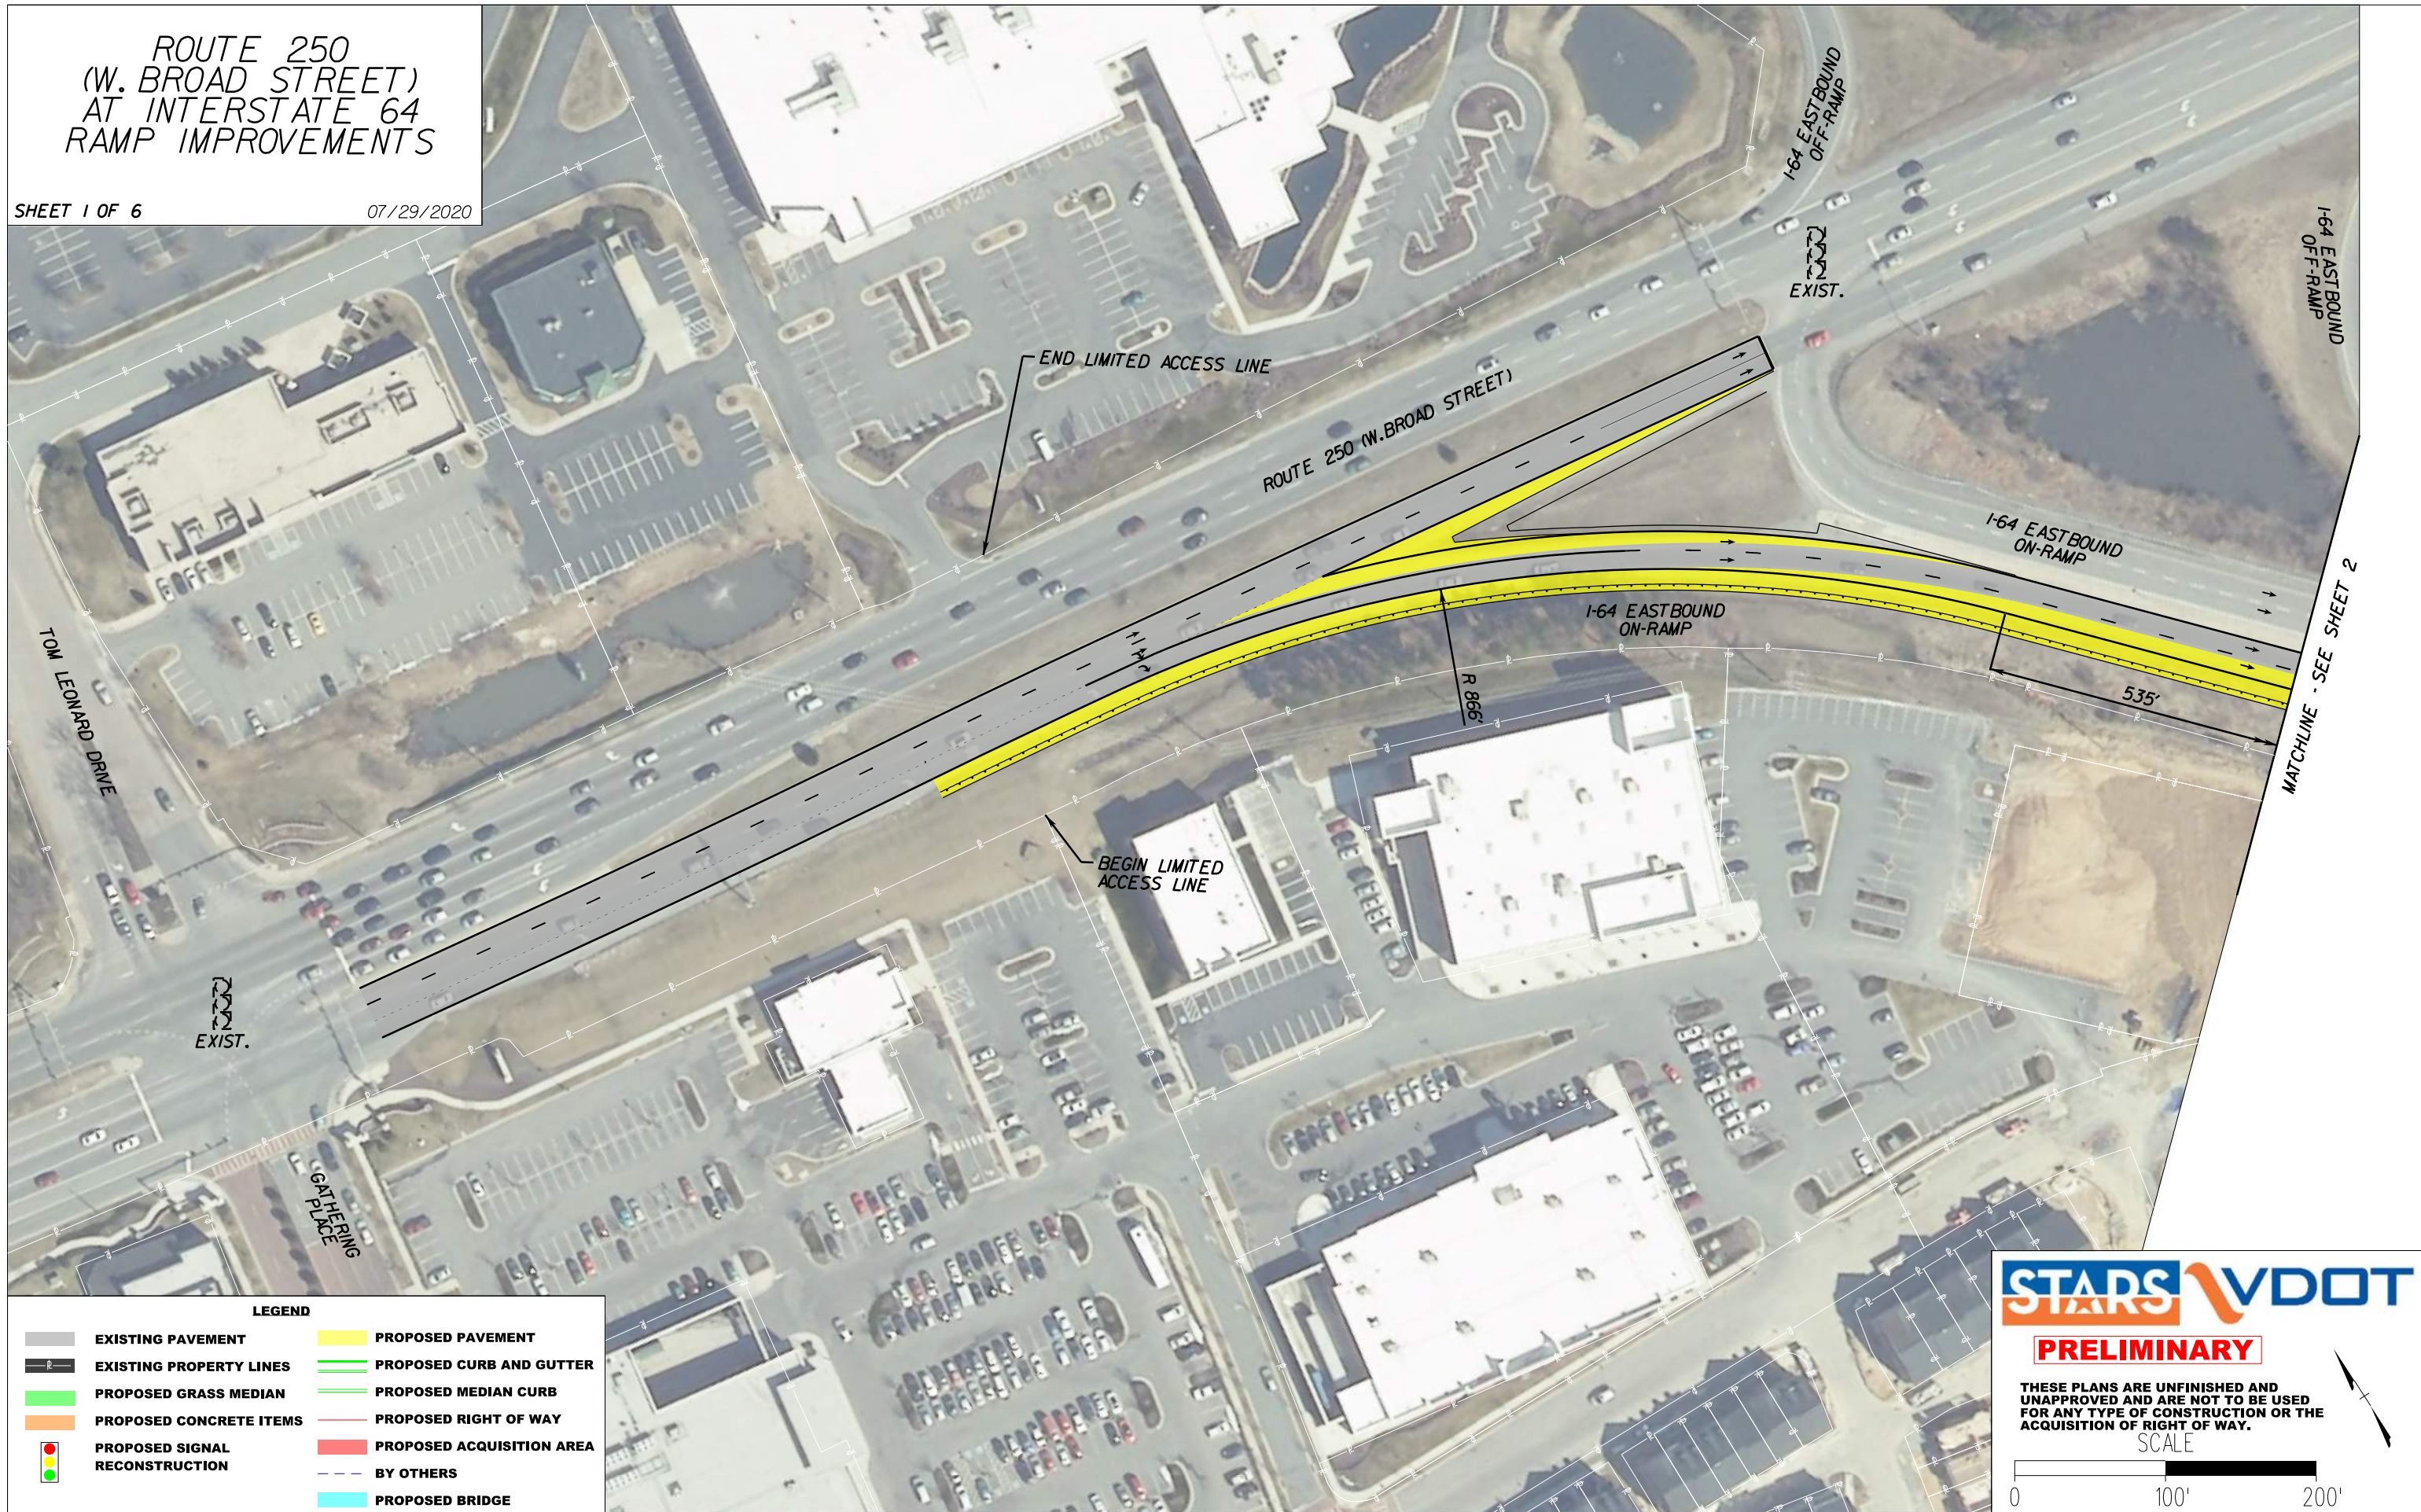



ROUTE 250 (W. BROAD STREET) AT INTERSTATE 64 RAMP IMPROVEMENTS

SHEET 1 OF 6

07/29/2020



LEGEND

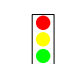	EXISTING PAVEMENT		PROPOSED PAVEMENT
	EXISTING PROPERTY LINES		PROPOSED CURB AND GUTTER
	PROPOSED GRASS MEDIAN		PROPOSED MEDIAN CURB
	PROPOSED CONCRETE ITEMS		PROPOSED RIGHT OF WAY
	PROPOSED SIGNAL RECONSTRUCTION		PROPOSED ACQUISITION AREA
			BY OTHERS
			PROPOSED BRIDGE

STARS VDOT

PRELIMINARY

THESE PLANS ARE UNFINISHED AND UNAPPROVED AND ARE NOT TO BE USED FOR ANY TYPE OF CONSTRUCTION OR THE ACQUISITION OF RIGHT OF WAY.


SCALE



ROUTE 250
(W. BROAD STREET)
AT INTERSTATE 64
RAMP IMPROVEMENTS

SHEET 2 OF 6

07/29/2020

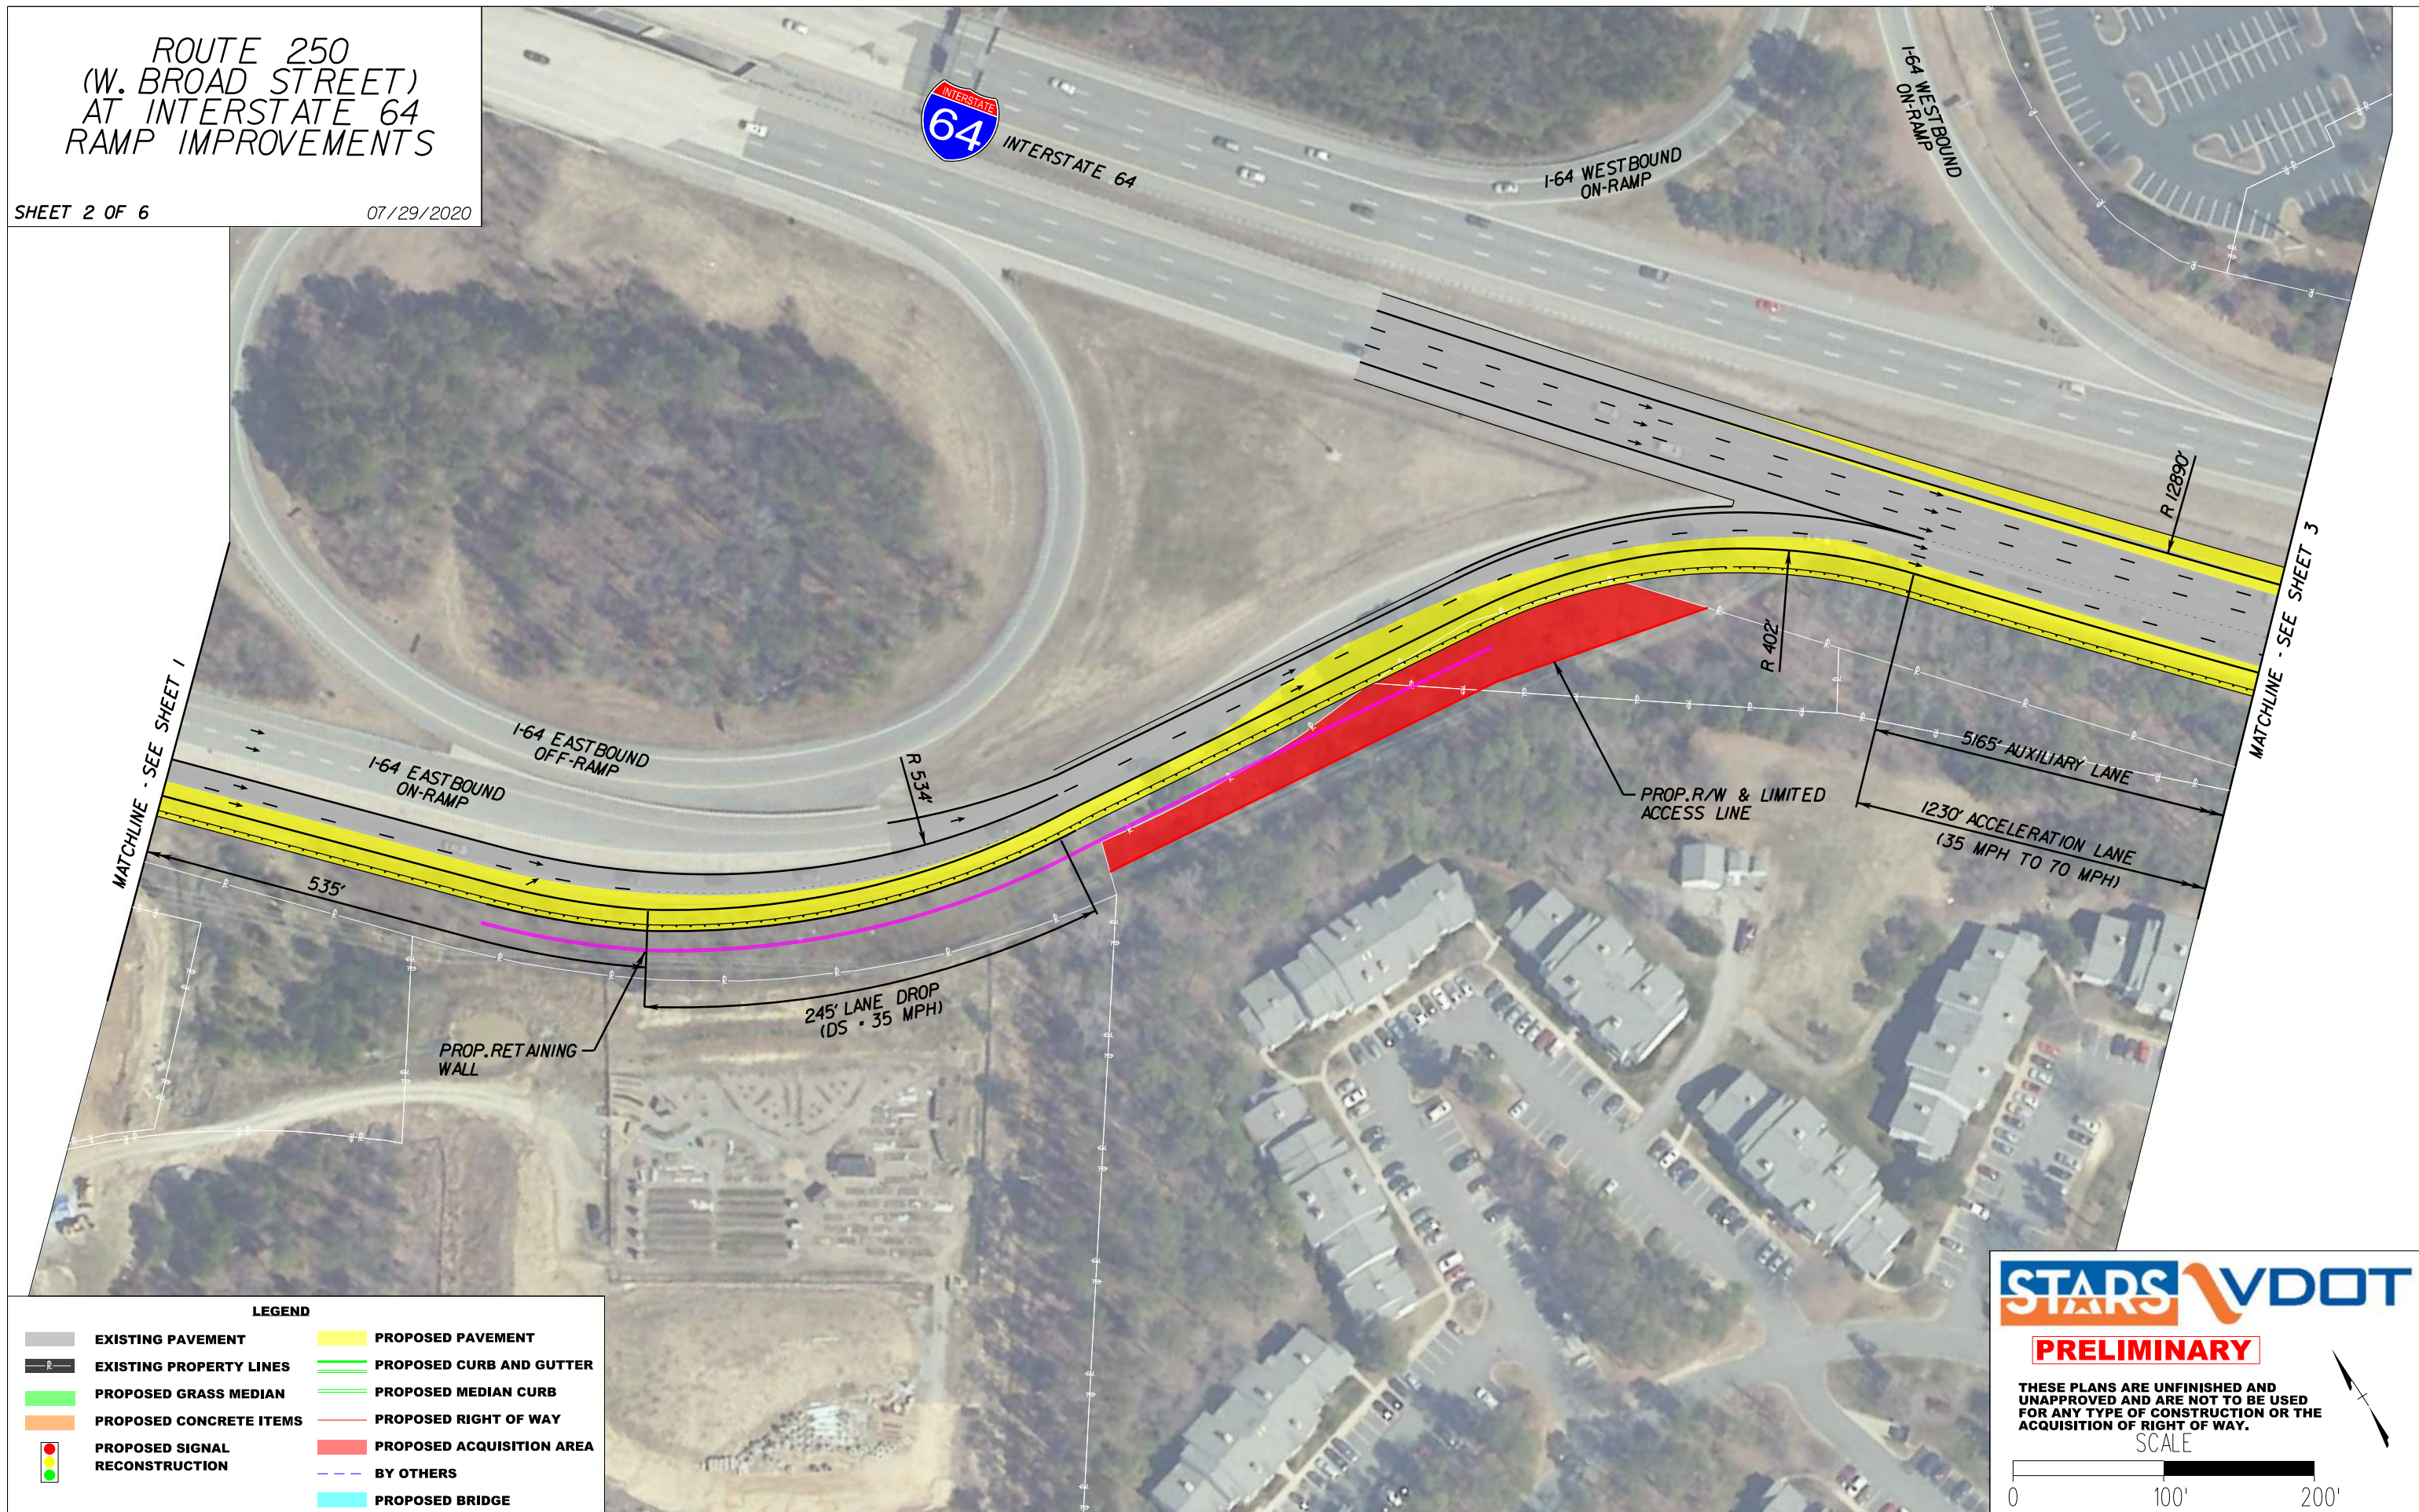

LEGEND

	EXISTING PAVEMENT		PROPOSED PAVEMENT
	EXISTING PROPERTY LINES		PROPOSED CURB AND GUTTER
	PROPOSED GRASS MEDIAN		PROPOSED MEDIAN CURB
	PROPOSED CONCRETE ITEMS		PROPOSED RIGHT OF WAY
	PROPOSED SIGNAL RECONSTRUCTION		PROPOSED ACQUISITION AREA
			BY OTHERS
			PROPOSED BRIDGE



PRELIMINARY

THESE PLANS ARE UNFINISHED AND UNAPPROVED AND ARE NOT TO BE USED FOR ANY TYPE OF CONSTRUCTION OR THE ACQUISITION OF RIGHT OF WAY.

SCALE




ROUTE 250
(W. BROAD STREET)
AT INTERSTATE 64
RAMP IMPROVEMENTS

SHEET 3 OF 6

07/29/2020

MATCHLINE - SEE SHEET 2

MATCHLINE - SEE SHEET 4

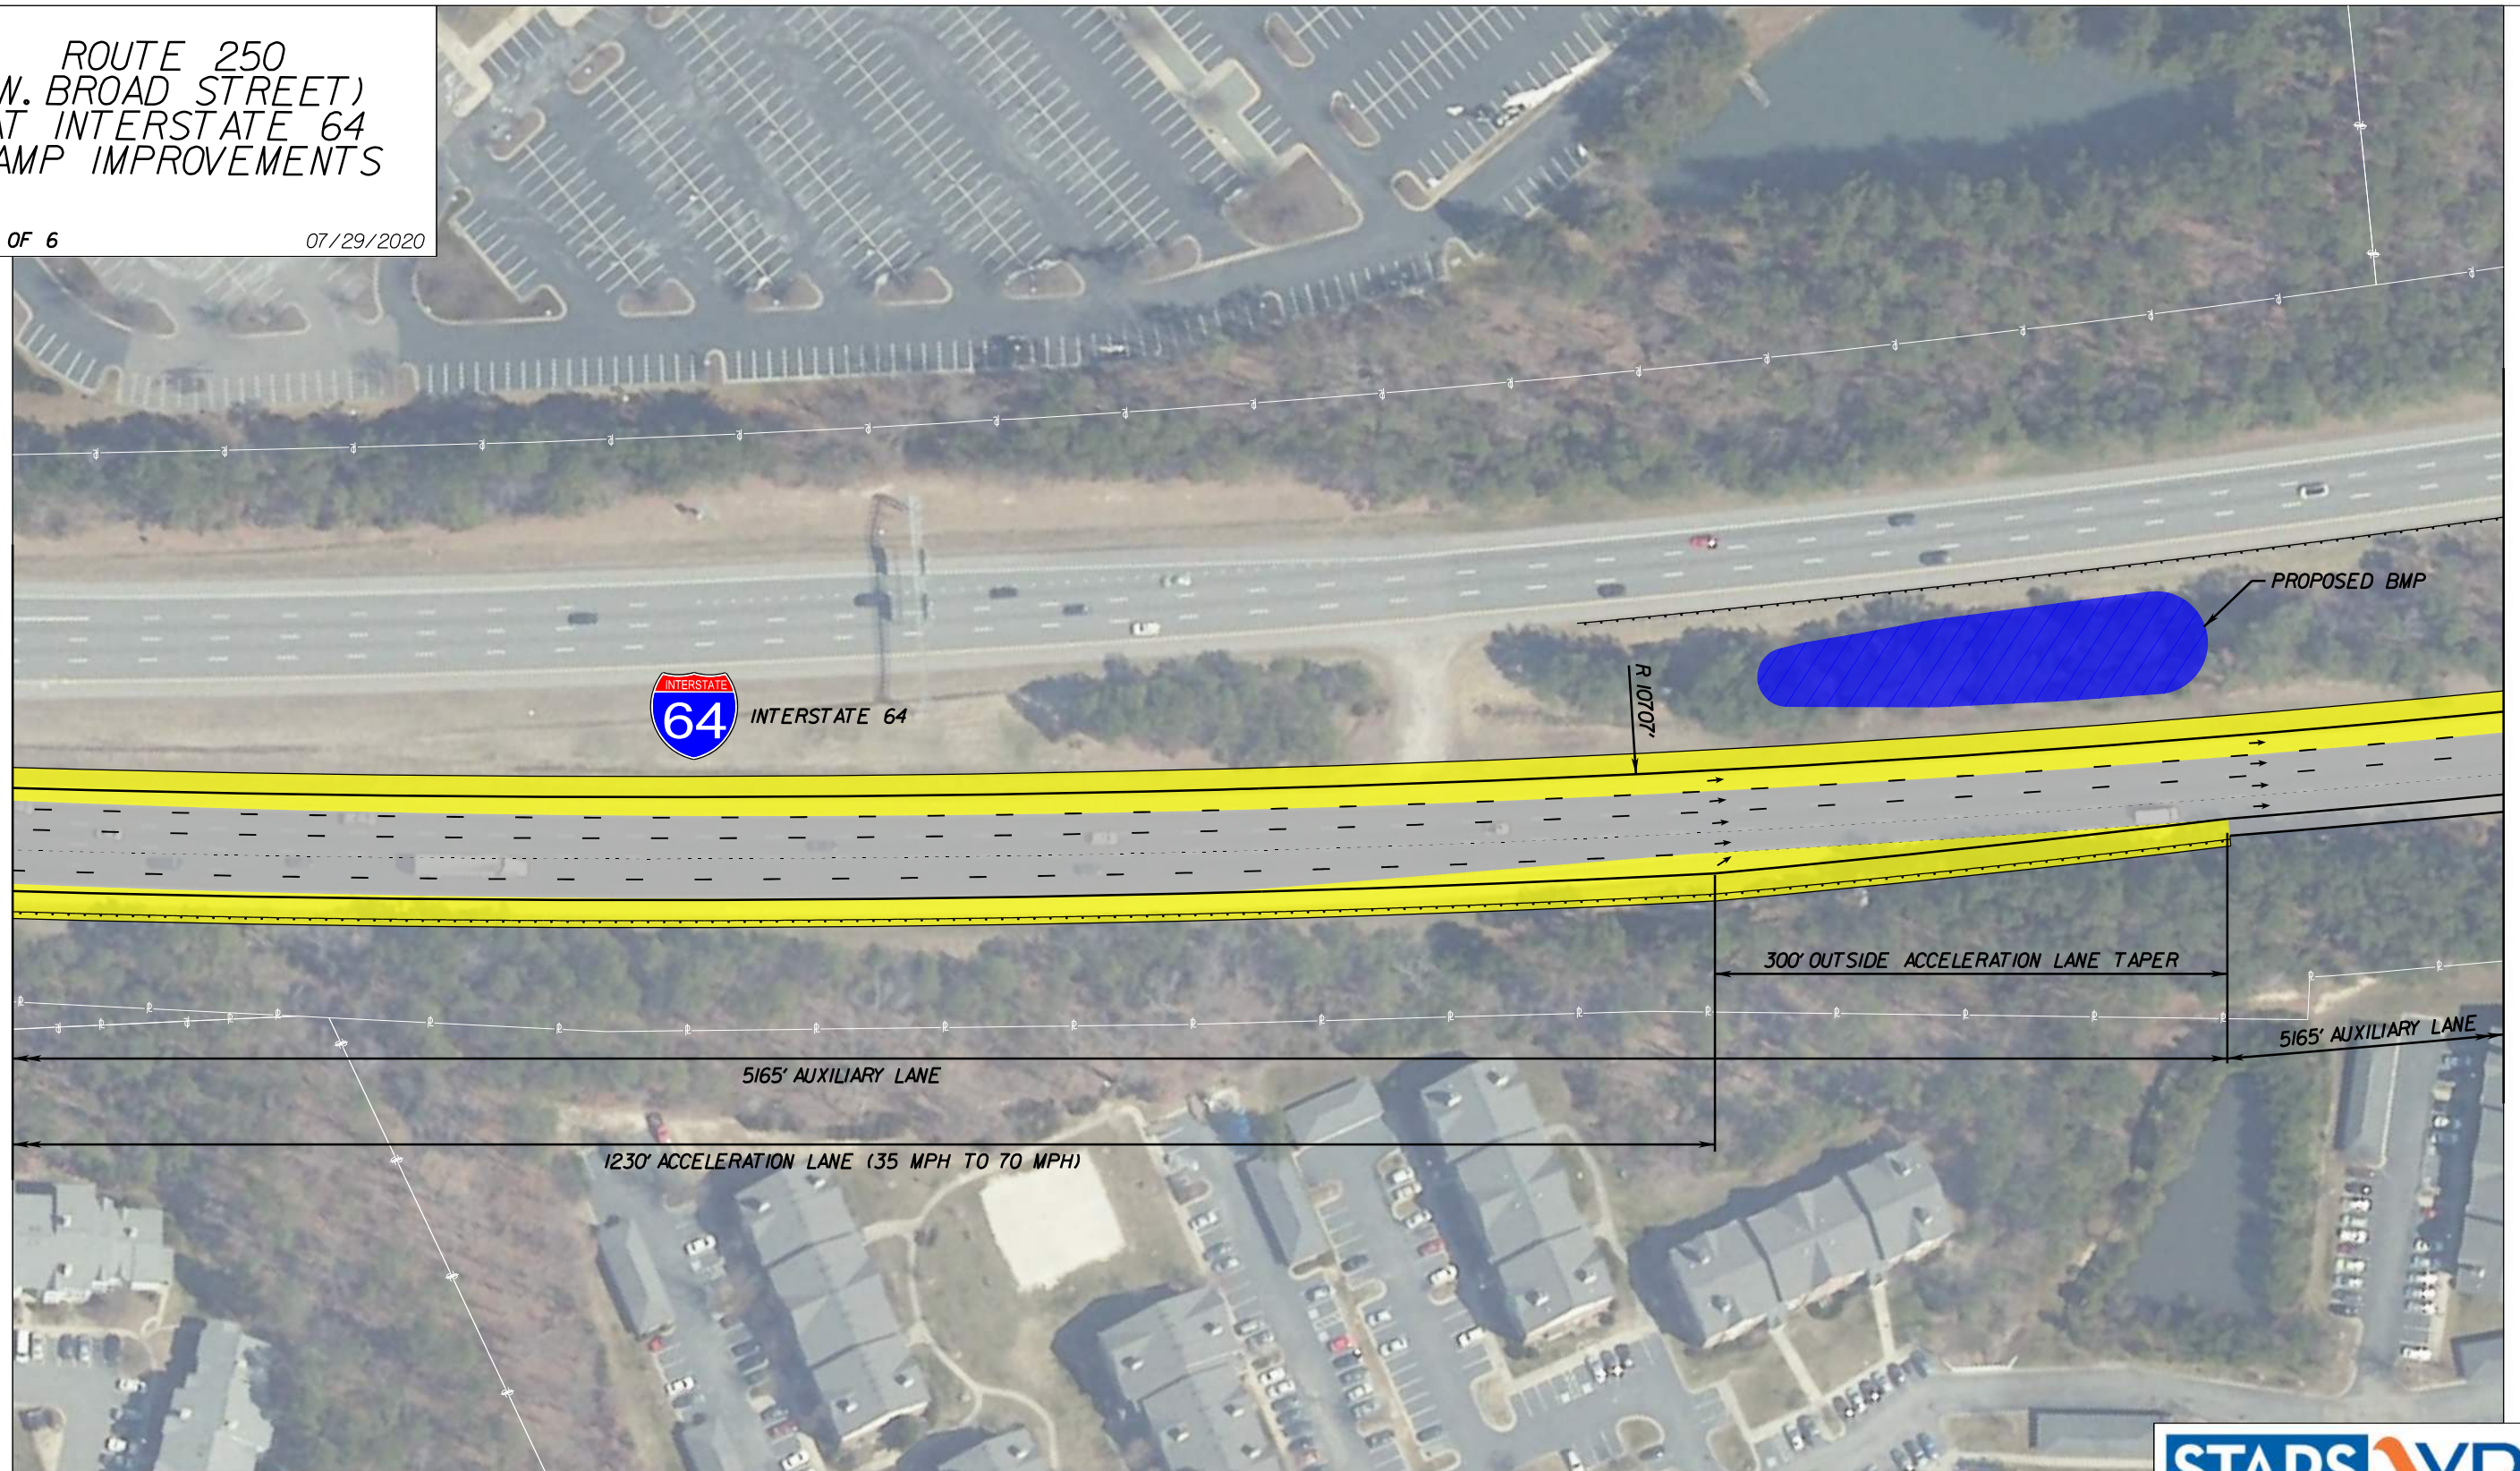

LEGEND


	EXISTING PAVEMENT		PROPOSED PAVEMENT
	EXISTING PROPERTY LINES		PROPOSED CURB AND GUTTER
	PROPOSED GRASS MEDIAN		PROPOSED MEDIAN CURB
	PROPOSED CONCRETE ITEMS		PROPOSED RIGHT OF WAY
	PROPOSED SIGNAL RECONSTRUCTION		PROPOSED ACQUISITION AREA
			BY OTHERS
			PROPOSED BRIDGE



PRELIMINARY

THESE PLANS ARE UNFINISHED AND UNAPPROVED AND ARE NOT TO BE USED FOR ANY TYPE OF CONSTRUCTION OR THE ACQUISITION OF RIGHT OF WAY.



SCALE

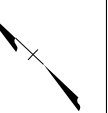

ROUTE 250 (W. BROAD STREET) AT INTERSTATE 64 RAMP IMPROVEMENTS

SHEET 4 OF 6

07/29/2020

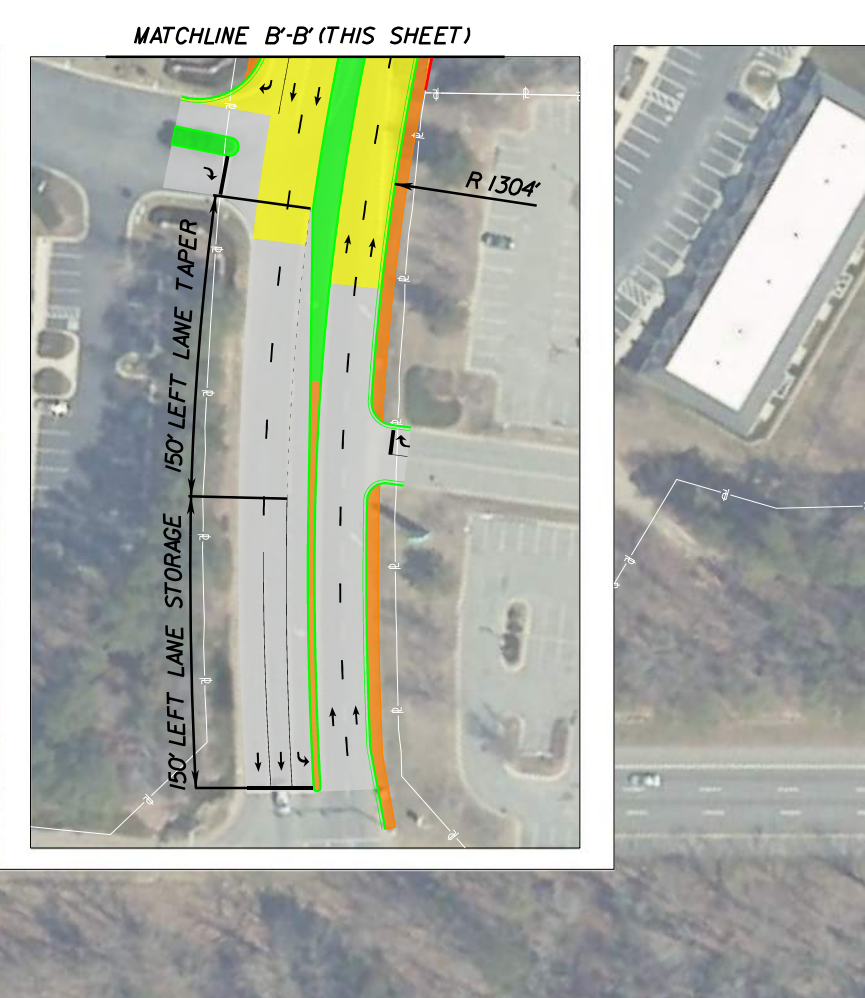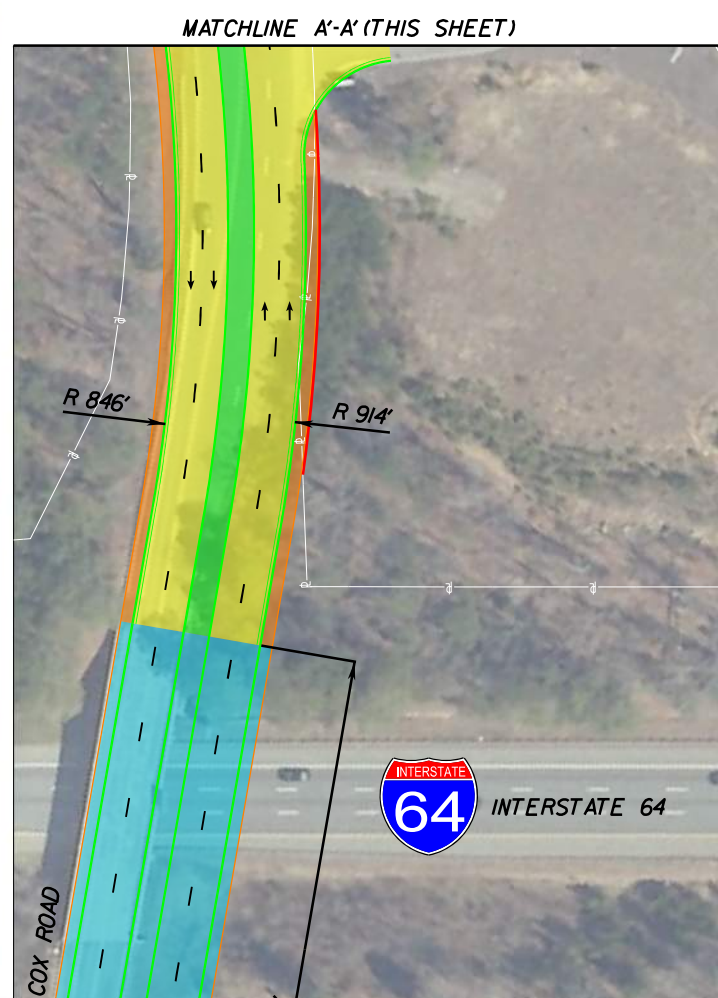

LEGEND

- | | | | |
|--|--------------------------------|--|---------------------------|
| | EXISTING PAVEMENT | | PROPOSED PAVEMENT |
| | EXISTING PROPERTY LINES | | PROPOSED CURB AND GUTTER |
| | PROPOSED GRASS MEDIAN | | PROPOSED MEDIAN CURB |
| | PROPOSED CONCRETE ITEMS | | PROPOSED RIGHT OF WAY |
| | PROPOSED SIGNAL RECONSTRUCTION | | PROPOSED ACQUISITION AREA |
| | BY OTHERS | | PROPOSED BRIDGE |



PRELIMINARY

THESE PLANS ARE UNFINISHED AND UNAPPROVED AND ARE NOT TO BE USED FOR ANY TYPE OF CONSTRUCTION OR THE ACQUISITION OF RIGHT OF WAY.

SCALE



ROUTE 250
(W. BROAD STREET)
AT INTERSTATE 64
RAMP IMPROVEMENTS

SHEET 5 OF 6

07/29/2020



PROPOSED BMP



1,306'

1000' LONG 12' WIDE LANE SHIFT

5165' AUXILIARY LANE

MATCHLINE - SEE SHEET 4

MATCHLINE - SEE SHEET 6

LEGEND

- | | | | |
|--|--------------------------------|--|---------------------------|
| | EXISTING PAVEMENT | | PROPOSED PAVEMENT |
| | EXISTING PROPERTY LINES | | PROPOSED CURB AND GUTTER |
| | PROPOSED GRASS MEDIAN | | PROPOSED MEDIAN CURB |
| | PROPOSED CONCRETE ITEMS | | PROPOSED RIGHT OF WAY |
| | PROPOSED SIGNAL RECONSTRUCTION | | PROPOSED ACQUISITION AREA |
| | | | BY OTHERS |
| | | | PROPOSED BRIDGE |



PRELIMINARY

THESE PLANS ARE UNFINISHED AND UNAPPROVED AND ARE NOT TO BE USED FOR ANY TYPE OF CONSTRUCTION OR THE ACQUISITION OF RIGHT OF WAY.

SCALE



ROUTE 250
(W. BROAD STREET)
AT INTERSTATE 64
RAMP IMPROVEMENTS

SHEET 6 OF 6

07/29/2020

I-64 WESTBOUND ON-RAMP
(FROM GAYTON ROAD SOUTHBOUND)

I-64 WESTBOUND OFF-RAMP
(TO GAYTON ROAD SOUTHBOUND)



MATCHLINE - SEE SHEET 5

1000' LONG 12' WIDE LANE SHIFT

5165' AUXILIARY LANE

I-64 EASTBOUND OFF-RAMP
(TO GAYTON ROAD SOUTHBOUND)

I-64 EASTBOUND ON-RAMP
(FROM GAYTON ROAD SOUTHBOUND)

LEGEND

- | | | | |
|--|--------------------------------|--|---------------------------|
| | EXISTING PAVEMENT | | PROPOSED PAVEMENT |
| | EXISTING PROPERTY LINES | | PROPOSED CURB AND GUTTER |
| | PROPOSED GRASS MEDIAN | | PROPOSED MEDIAN CURB |
| | PROPOSED CONCRETE ITEMS | | PROPOSED RIGHT OF WAY |
| | PROPOSED SIGNAL RECONSTRUCTION | | PROPOSED ACQUISITION AREA |
| | | | BY OTHERS |
| | | | PROPOSED BRIDGE |



PRELIMINARY

THESE PLANS ARE UNFINISHED AND UNAPPROVED AND ARE NOT TO BE USED FOR ANY TYPE OF CONSTRUCTION OR THE ACQUISITION OF RIGHT OF WAY.

SCALE

